



ATTACHMENT A

LOCATION MAP

PIPELINE REPLACEMENT PROJECT - AREA 1 & 2

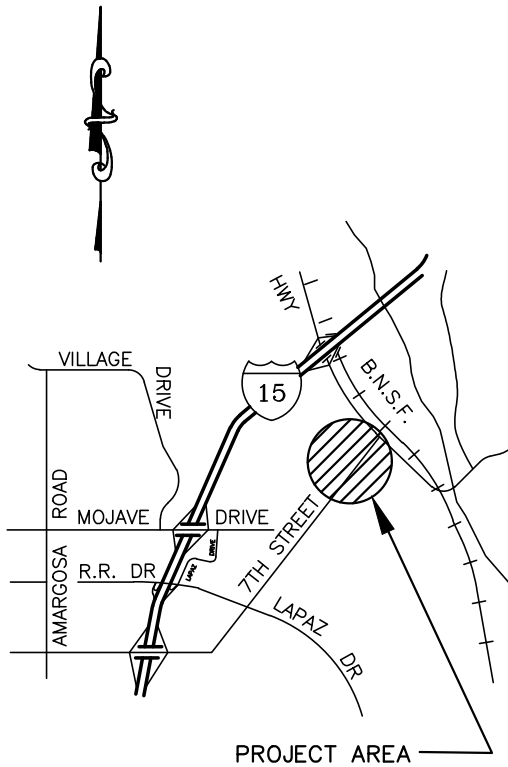


VICINITY MAP
NOT TO SCALE

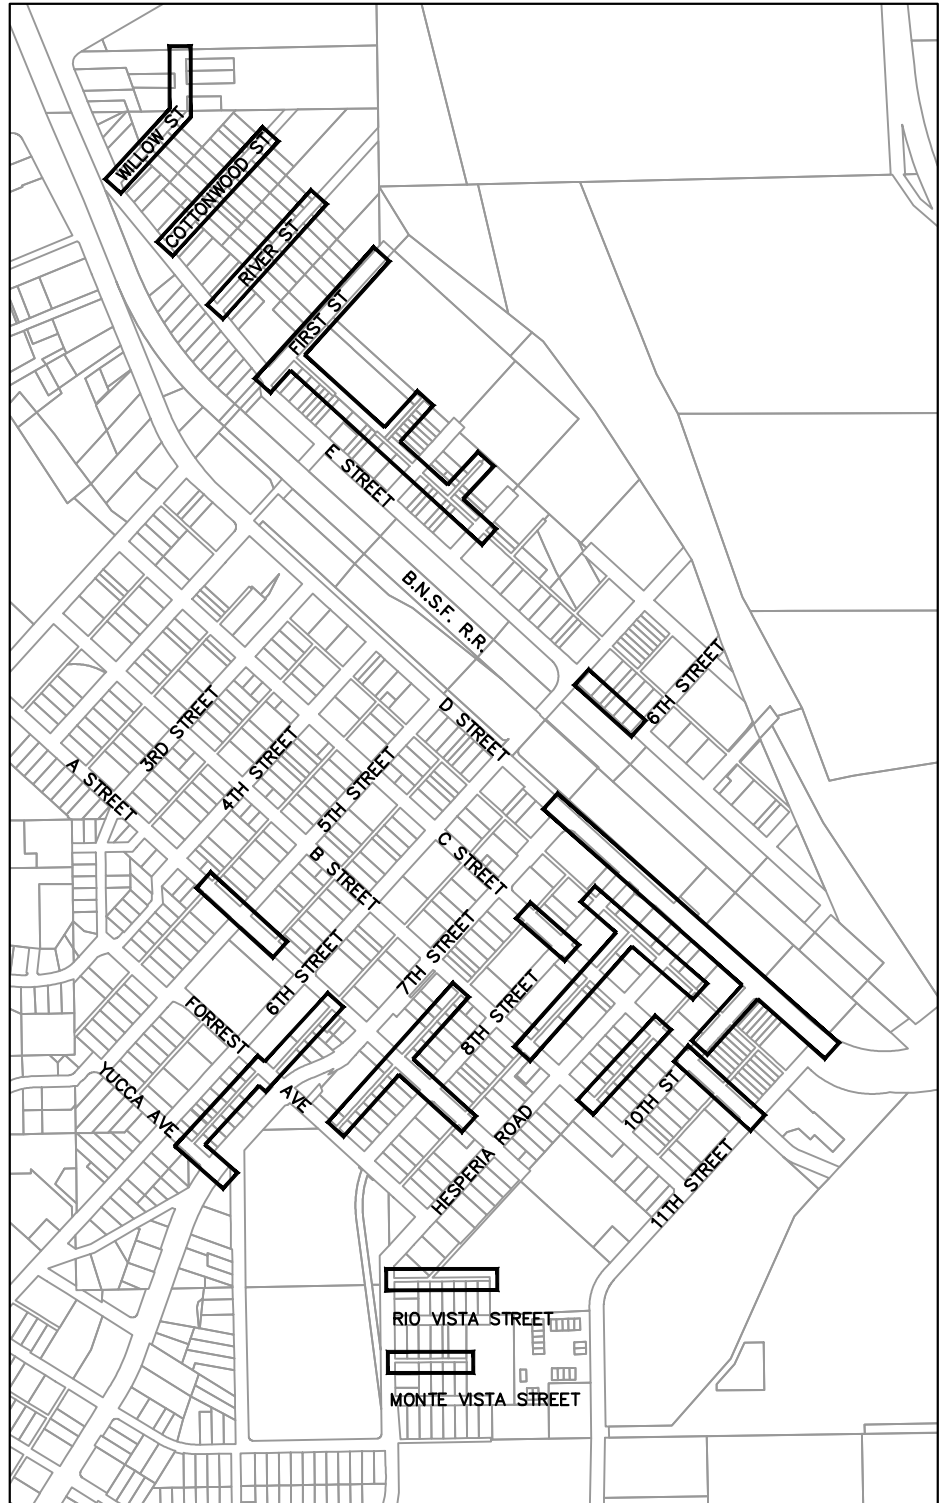

LOCATION MAP

NOT TO SCALE

 : PROJECT WORK AREA