

ATTACHMENT A



VICTORVILLE GREEN TREE LIBRARY



EDDIE GLEASON, FACILITIES MANAGER
14343 CIVIC DRIVE
VICTORVILLE, CA 92392
(760) 955 - 5256

CONCEPTUAL DESIGN DOCUMENT

REVISED 23-0612

TR DESIGN GROUP, ARCHITECTURE
2900 ADAMS STREET, STUDIO A-400
RIVERSIDE, CA 92504
(951) 742 - 7179



PROPOSED SITE PLAN


1/2"=10'



NORTH



VICINITY MAP

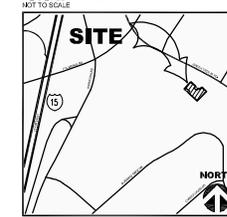

PROJECT DESCRIPTION

- RELOCATE THE EXISTING GOLF CLUBHOUSE AND SERVICES BUILDING TO INCLUDE THE RELOCATION OF THE VICTORVILLE PUBLIC LIBRARY.
- REMODEL OF EXISTING SQUARE FOOTAGE FOR LIBRARY PUBLIC AND STAFF SERVICES.
 - ADDITION OF 5,000 SQUARE FEET TO SERVE LIBRARY SERVICES AND BUILDING SUPPORT.
 - RELOCATION OF THE EXISTING BUILDING FOR GOLF SERVICES INCLUDING EXPANSION OF FOOD/BEVERAGE FUNCTIONS.
 - RENOVATION OF EXISTING GROUNDS TO PROVIDE FOR THE NEW LAYOUT OF LIBRARY AND GOLF SERVICES.

PARCEL AREA:

EXISTING AREA: 4.8 AC
PROPOSED AREA: 4.8 AC

OWNER:

CITY OF VICTORVILLE
14343 CIVIC DR
VICTORVILLE, CA 92382

PROJECT ADDRESS:

1414 GREEN TREE BLVD.
VICTORVILLE, CA 92382

APPLICANT'S REPRESENTATIVE:

TR DESIGN GROUP, INC.
2900 ARDEN STREET, SUITE 4-400
RIVERSIDE, CA 92504
CONTACT: BRIAN GREILEY
PHONE: 952-382-7054
EMAIL: TR@TRDESIGNGROUP.COM

APN:

0362410000 PARCEL 1 OF P24, 288 PER BOOK
2. PARCEL 14, RECORDED OF SAN BERNARDINO COUNTY, IN THE CITY OF VICTORVILLE, STATE OF CALIFORNIA

OCCUPANCY SUMMARY

A3 LIBRARY
B OFFICES
M PRO-BISHOP CAFE
S3 LOWER LEVEL CARP PARKING

BUILDING AREA

LOWER LEVEL - TOTAL	8,115 SF
MAIN LEVEL - TOTAL	18,790 SF
MAIN LEVEL - EXISTING	13,780 SF
MAIN LEVEL - ADDITION	5,000 SF
TOTAL BUILDING AREA	26,905 SF

TYPE OF CONSTRUCTION

VN FULLY SPRINKLERED WITH OFF SITE MONITORING

EXISTING ZONE/LAND USE

ZONE NAME: ZONING - PUD - EXISTING
LAND USE: OFFICE SPACE

PROPOSED PARKING

100 STALLS TOTAL



951-742-7179

2900 ARDEN STREET
RIVERSIDE, CA 92504

www.trdesigngroup.com

APPLICANT:



CITY OF VICTORVILLE
14343 CIVIC DR
VICTORVILLE, CA 92392

PROJECT:



NEW PUBLIC LIBRARY AT
GREEN TREE CLUBHOUSE
14144 GREEN TREE BLVD
VICTORVILLE, CA 92395

APPROVAL STAMP

SET REVIEWED BY: DATE

APPROVED BY: DATE

PROPOSED CONCEPTUAL SITE PLAN

DATE: 6/12/2023
JOB #: 214167

© 2023 TR DESIGN GROUP, INC.
ALL RIGHTS RESERVED

CS-1.0



CHILDREN'S LIBRARY




TECH ROOM



ARTS & CRAFTS



MAKERSPACE

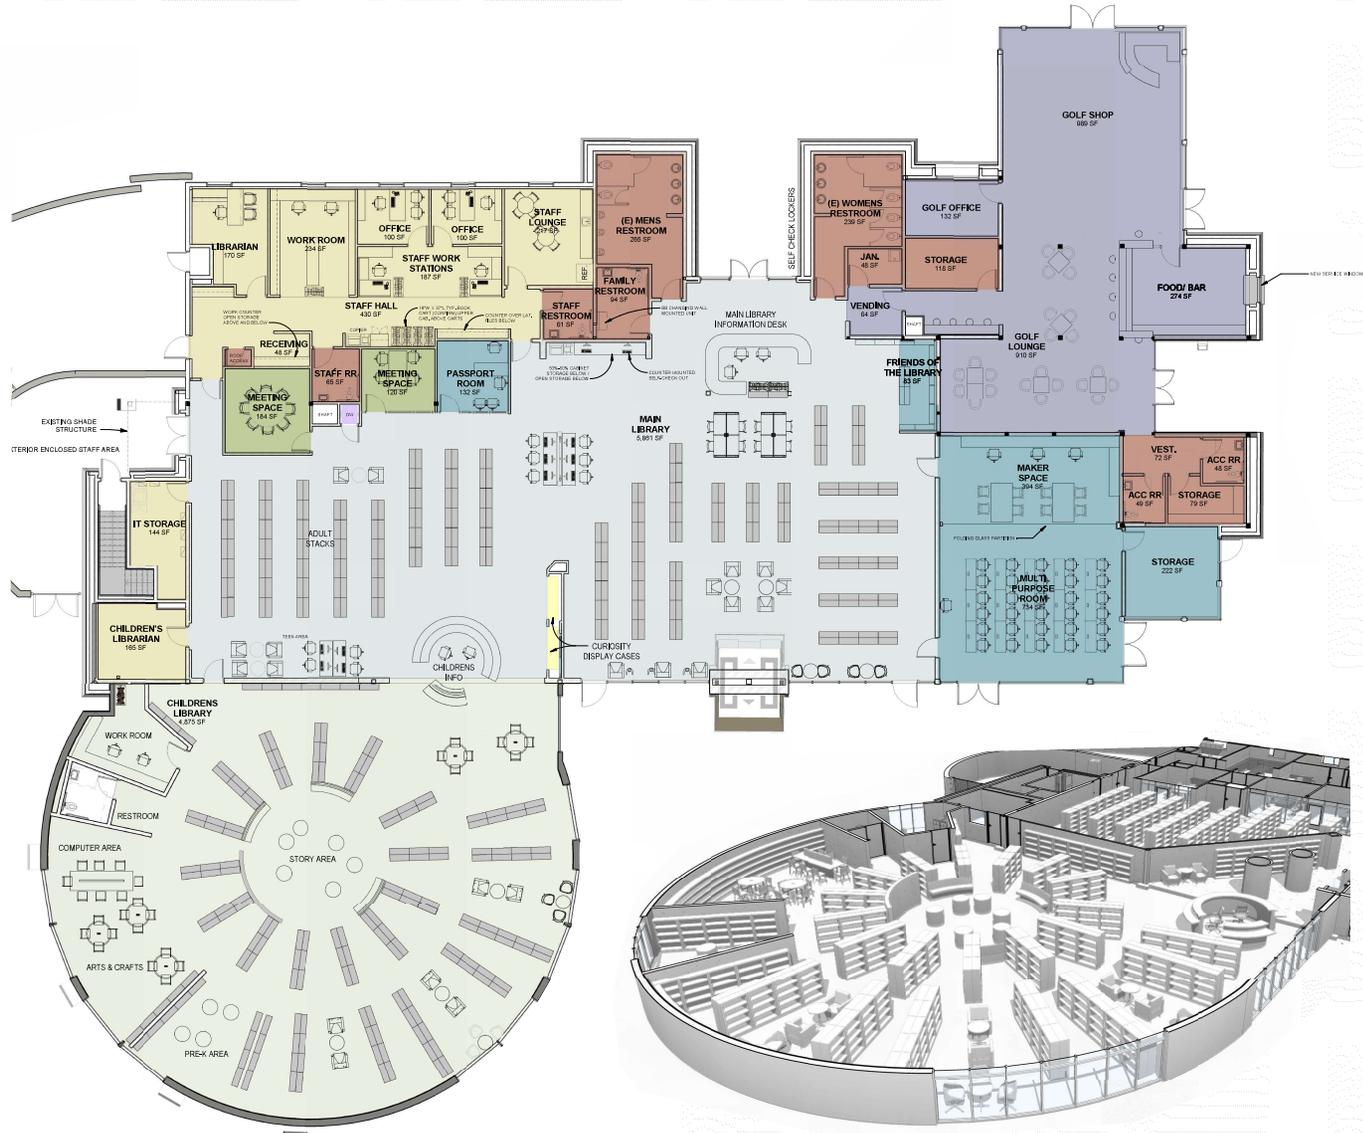

CONCEPTUAL FLOOR PLAN CONCEPT 2

SCALE: 1/8" = 1'-0"



MADE IN THE USA

APPLICANT:



CITY OF VICTORVILLE
14343 CHIEF DRIVE,
VICTORVILLE, CA 92392

PROJECT:

VICTORVILLE GREEN
TREE LIBRARY
14144 GREEN TREE BLVD.
VICTORVILLE, CA 92395

APPROVAL STAMP

SET REVIEWED BY: DATE

APPROVED BY: DATE

REVISED 23-0612

FLOOR PLAN

DATE: 6/12/2023
JOB #: 21-167
ALL RIGHTS RESERVED

CS-2.0



951.742.7179
 2900 ADAMS STREET
 SUITE 400
 VICTORVILLE, CA 92384
 www.thedesigngroup.com

MADE IN THE USA

APPLICANT:



CITY OF VICTORVILLE
 14343 CHIC DRIVE,
 VICTORVILLE, CA 92392

PROJECT:

**VICTORVILLE GREEN
 TREE LIBRARY**
 14144 GREEN TREE BLVD.
 VICTORVILLE, CA 92395

APPROVAL STAMP


SET REVIEWED BY _____ DATE _____
 APPROVED BY _____ DATE _____

REVISED 23-0612

LOWER FLOOR PLAN

DATE: 6/12/2023
 JOB #: 214167
 © 2023 THE DESIGN GROUP, INC.
 ALL RIGHTS RESERVED

CS-3.0

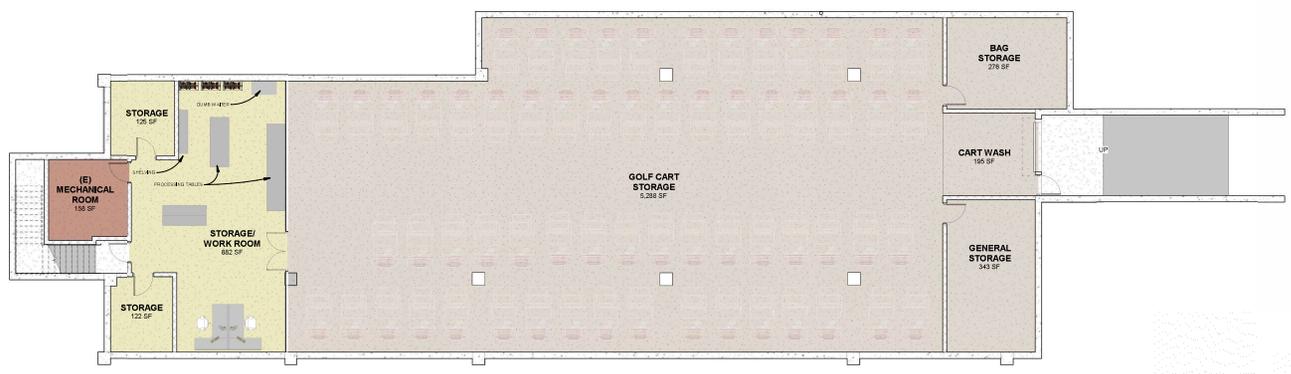

LOWER LEVEL FLOOR PLAN

SCALE: 1/8" = 1'-0"



951.742.7179
 2900 ADAMS STREET
 SUITE 400
 VICTORVILLE, CA 92384
 www.designgroup.com

MADE IN THE USA

APPLICANT:

CITY OF VICTORVILLE
 14343 CHIEF DRIVE,
 VICTORVILLE, CA 92392

PROJECT:

VICTORVILLE GREEN
 TREE LIBRARY
 14144 GREEN TREE BLVD.
 VICTORVILLE, CA 92395

APPROVAL STAMP


SET REVIEWED BY DATE

APPROVED BY DATE

ELEVATIONS


DATE: 6/12/2023
 JOB #: 21-167
 © 2023 BY DESIGN GROUP, INC.
 ALL RIGHTS RESERVED.

CS-4.0

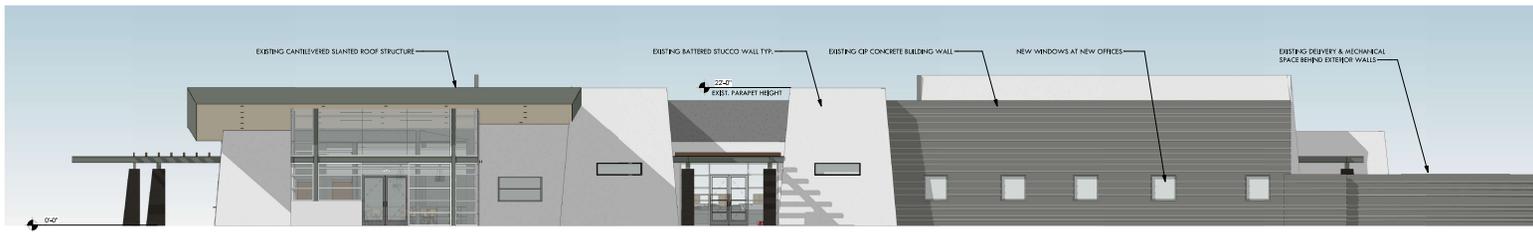


PROPOSED NORTH ELEVATION

SCALE: 1/8" = 1'-0"

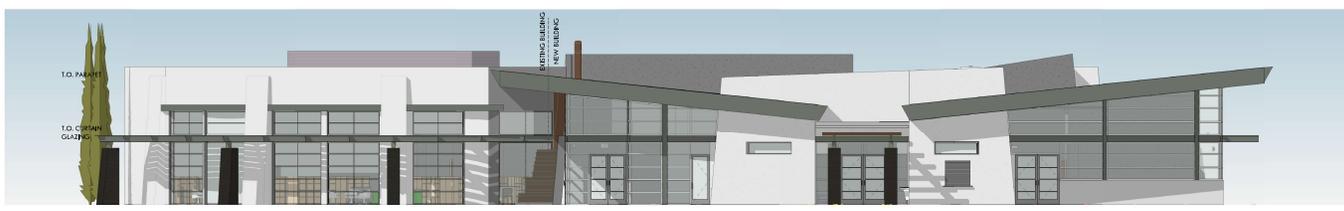

PROPOSED EAST ELEVATION

SCALE: 1/8" = 1'-0"

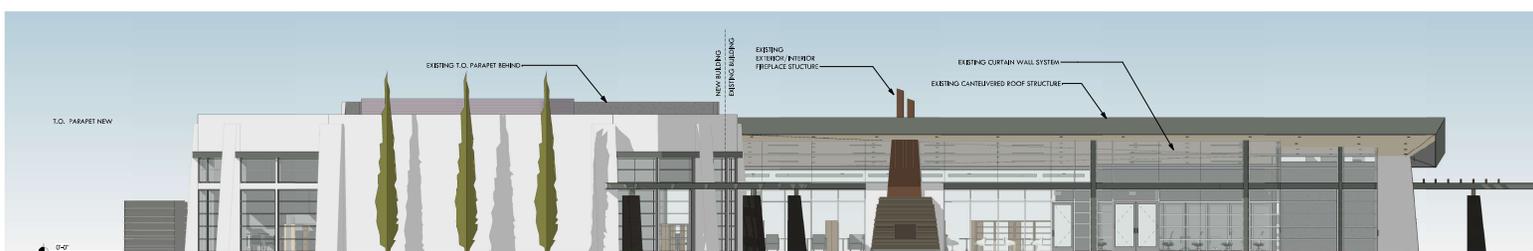

PROPOSED SOUTH ELEVATION

SCALE: 1/8" = 1'-0"



PROPOSED WEST ELEVATION

SCALE: 1/8" = 1'-0"

CHILDREN'S LIBRARY ADDITION



3D SOUTH VIEW



3D SOUTH-WEST VIEW



951.742.7179

2900 ADAMS STREET


MADE IN THE USA

APPLICANT:



CITY OF VICTORVILLE
14343 CHIC DRIVE,
VICTORVILLE, CA 92392

PROJECT:



**VICTORVILLE GREEN
TREE LIBRARY**
14144 GREEN TREE BLVD.
VICTORVILLE, CA 92395

APPROVAL STAMP

SET REVIEWED BY DATE

APPROVED BY DATE

3D VIEWS

DATE: 6/12/2023
JOB #: 21-167
ALL RIGHTS RESERVED.

CS-4.1